

HARRIMAN

AUBURN PORTLAND PORTSMOUTH BOSTON

SAINT ANSELM COLLEGE
LOWER LEVEL COOLING
CARR CENTER


MANCHESTER, NEW HAMPSHIRE

Harriman Project No.


17343

Key Plan


Proj North

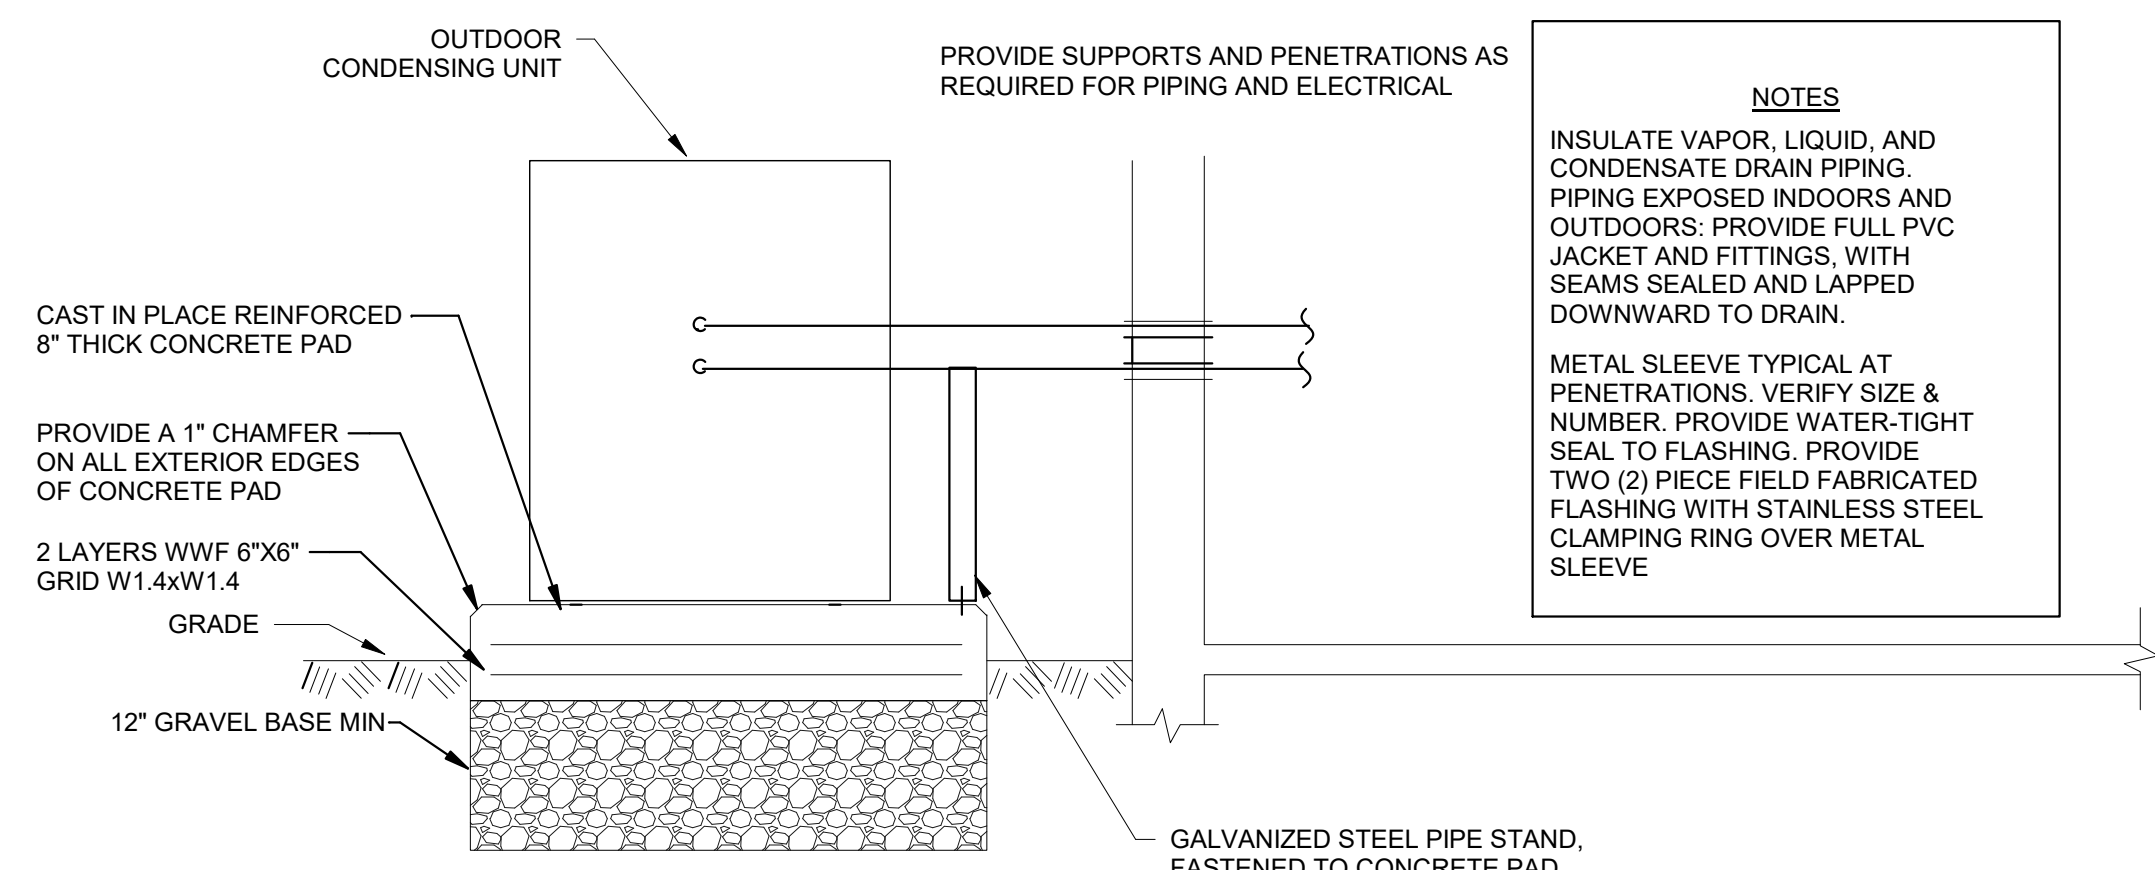


5 CONDENSING UNIT CONCRETE PAD DETAIL
NO SCALE

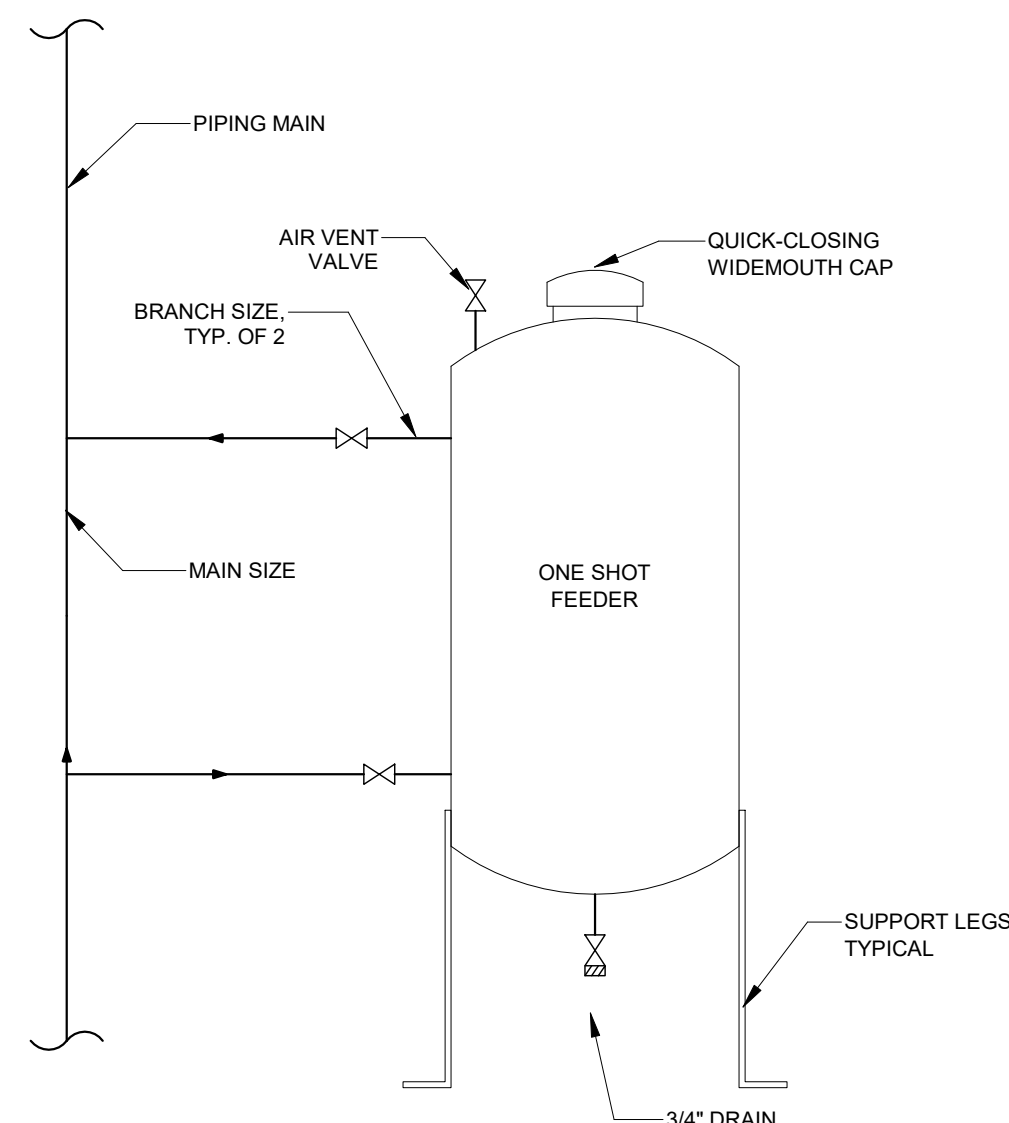


4 ONE SHOT CHEMICAL FEEDER
NO SCALE

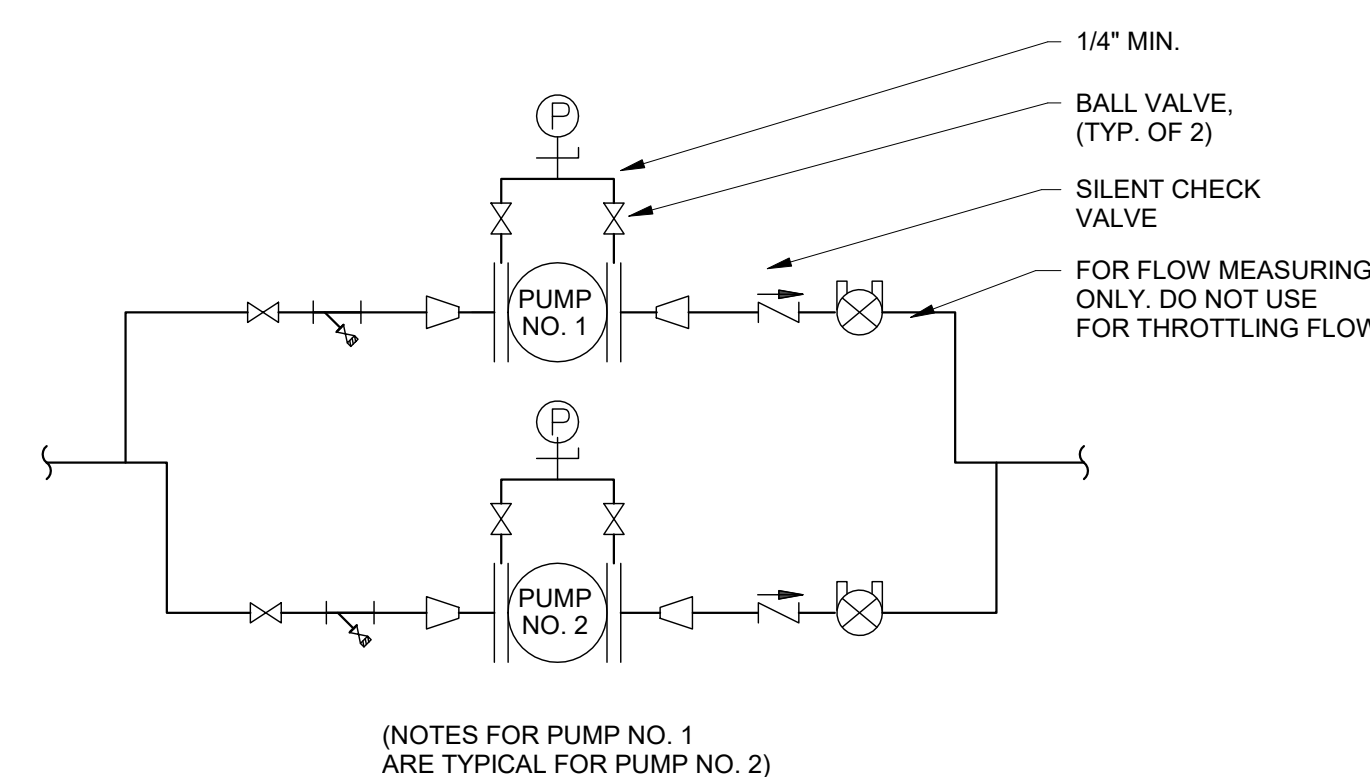

3 IN LINE PARALLEL PUMP
NO SCALE

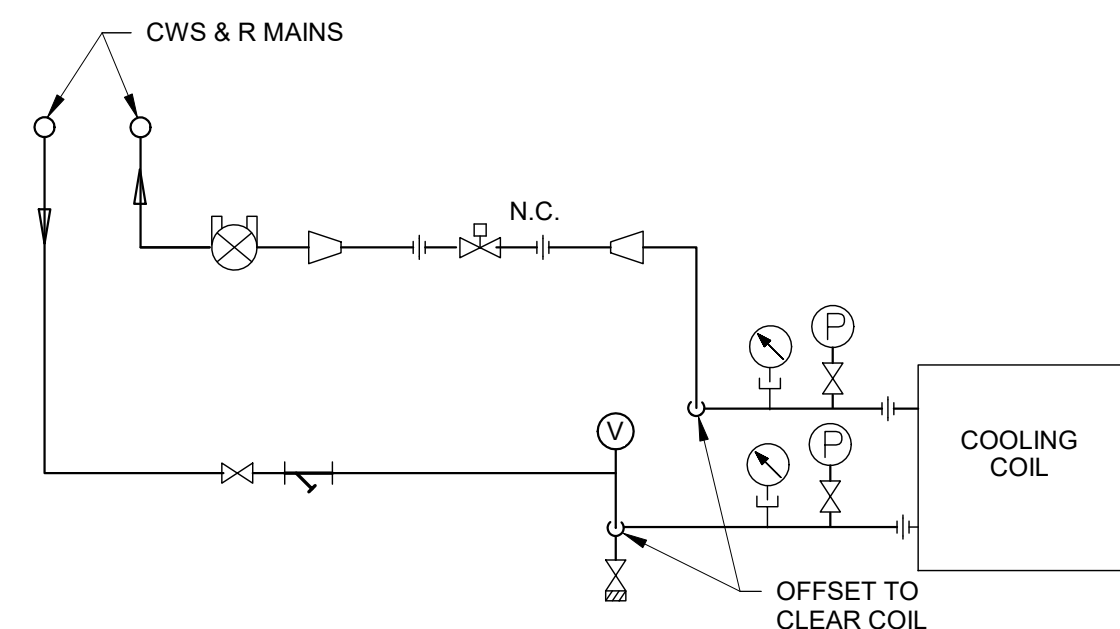

2 CHILLED WATER COIL WITH 2-WAY VALVE
NO SCALE

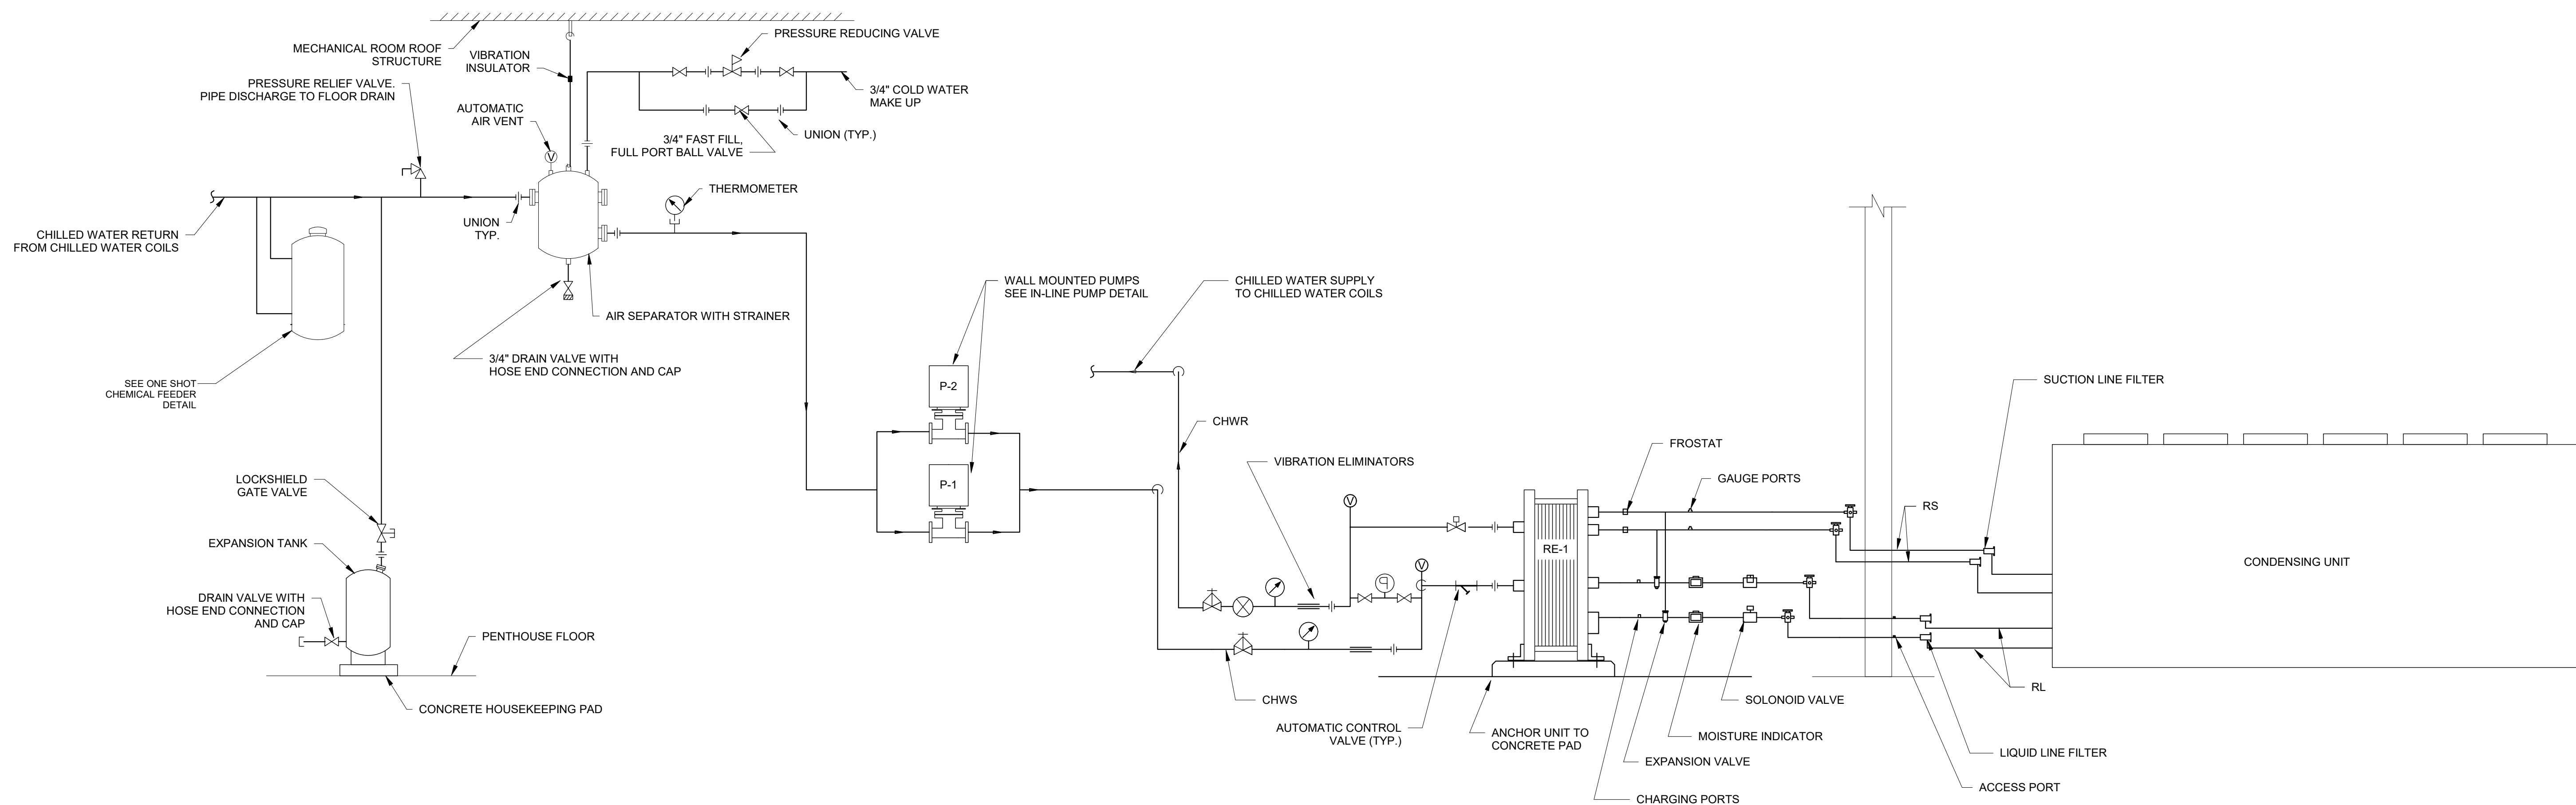

1 CENTRAL CHILLED WATER EVAPORATOR PIPING 2
NO SCALE

| Issues and Revisions | |
|----------------------|-------------|
| Date | Description |
| 04-18-17 | 100% REVIEW |

PRELIMINARY
NOT FOR
CONSTRUCTION

| | |
|---------------|-------------------------------|
| PA / PE: CG | © 2017 Harriman Associates |
| Drawn By: BPH | |

DETAILS

M30.2