


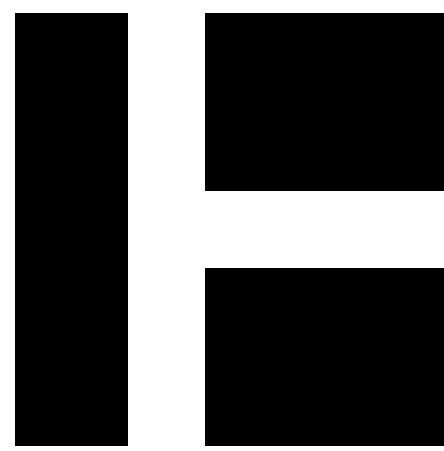

HARRIMAN

AUBURN PORTLAND PORTSMOUTH BOSTON

SAINT ANSELM COLLEGE
LOWER LEVEL COOLING
CARR CENTER

MANCHESTER, NEW HAMPSHIRE

Harriman Project No.

17343

Key Plan

Proj North



Issues and Revisions

Date	Description
03-23-17	DESIGN DEVELOPMENT
04-18-17	100% REVIEW

PRELIMINARY
NOT FOR
CONSTRUCTION

0 4' 8' 12'
1/8" = 1'-0"


PA / PE: CG

Drawn By: BPH

© 2017
Harriman Associates

MECHANICAL
DEMOLITION - LOWER LEVEL

M05.1

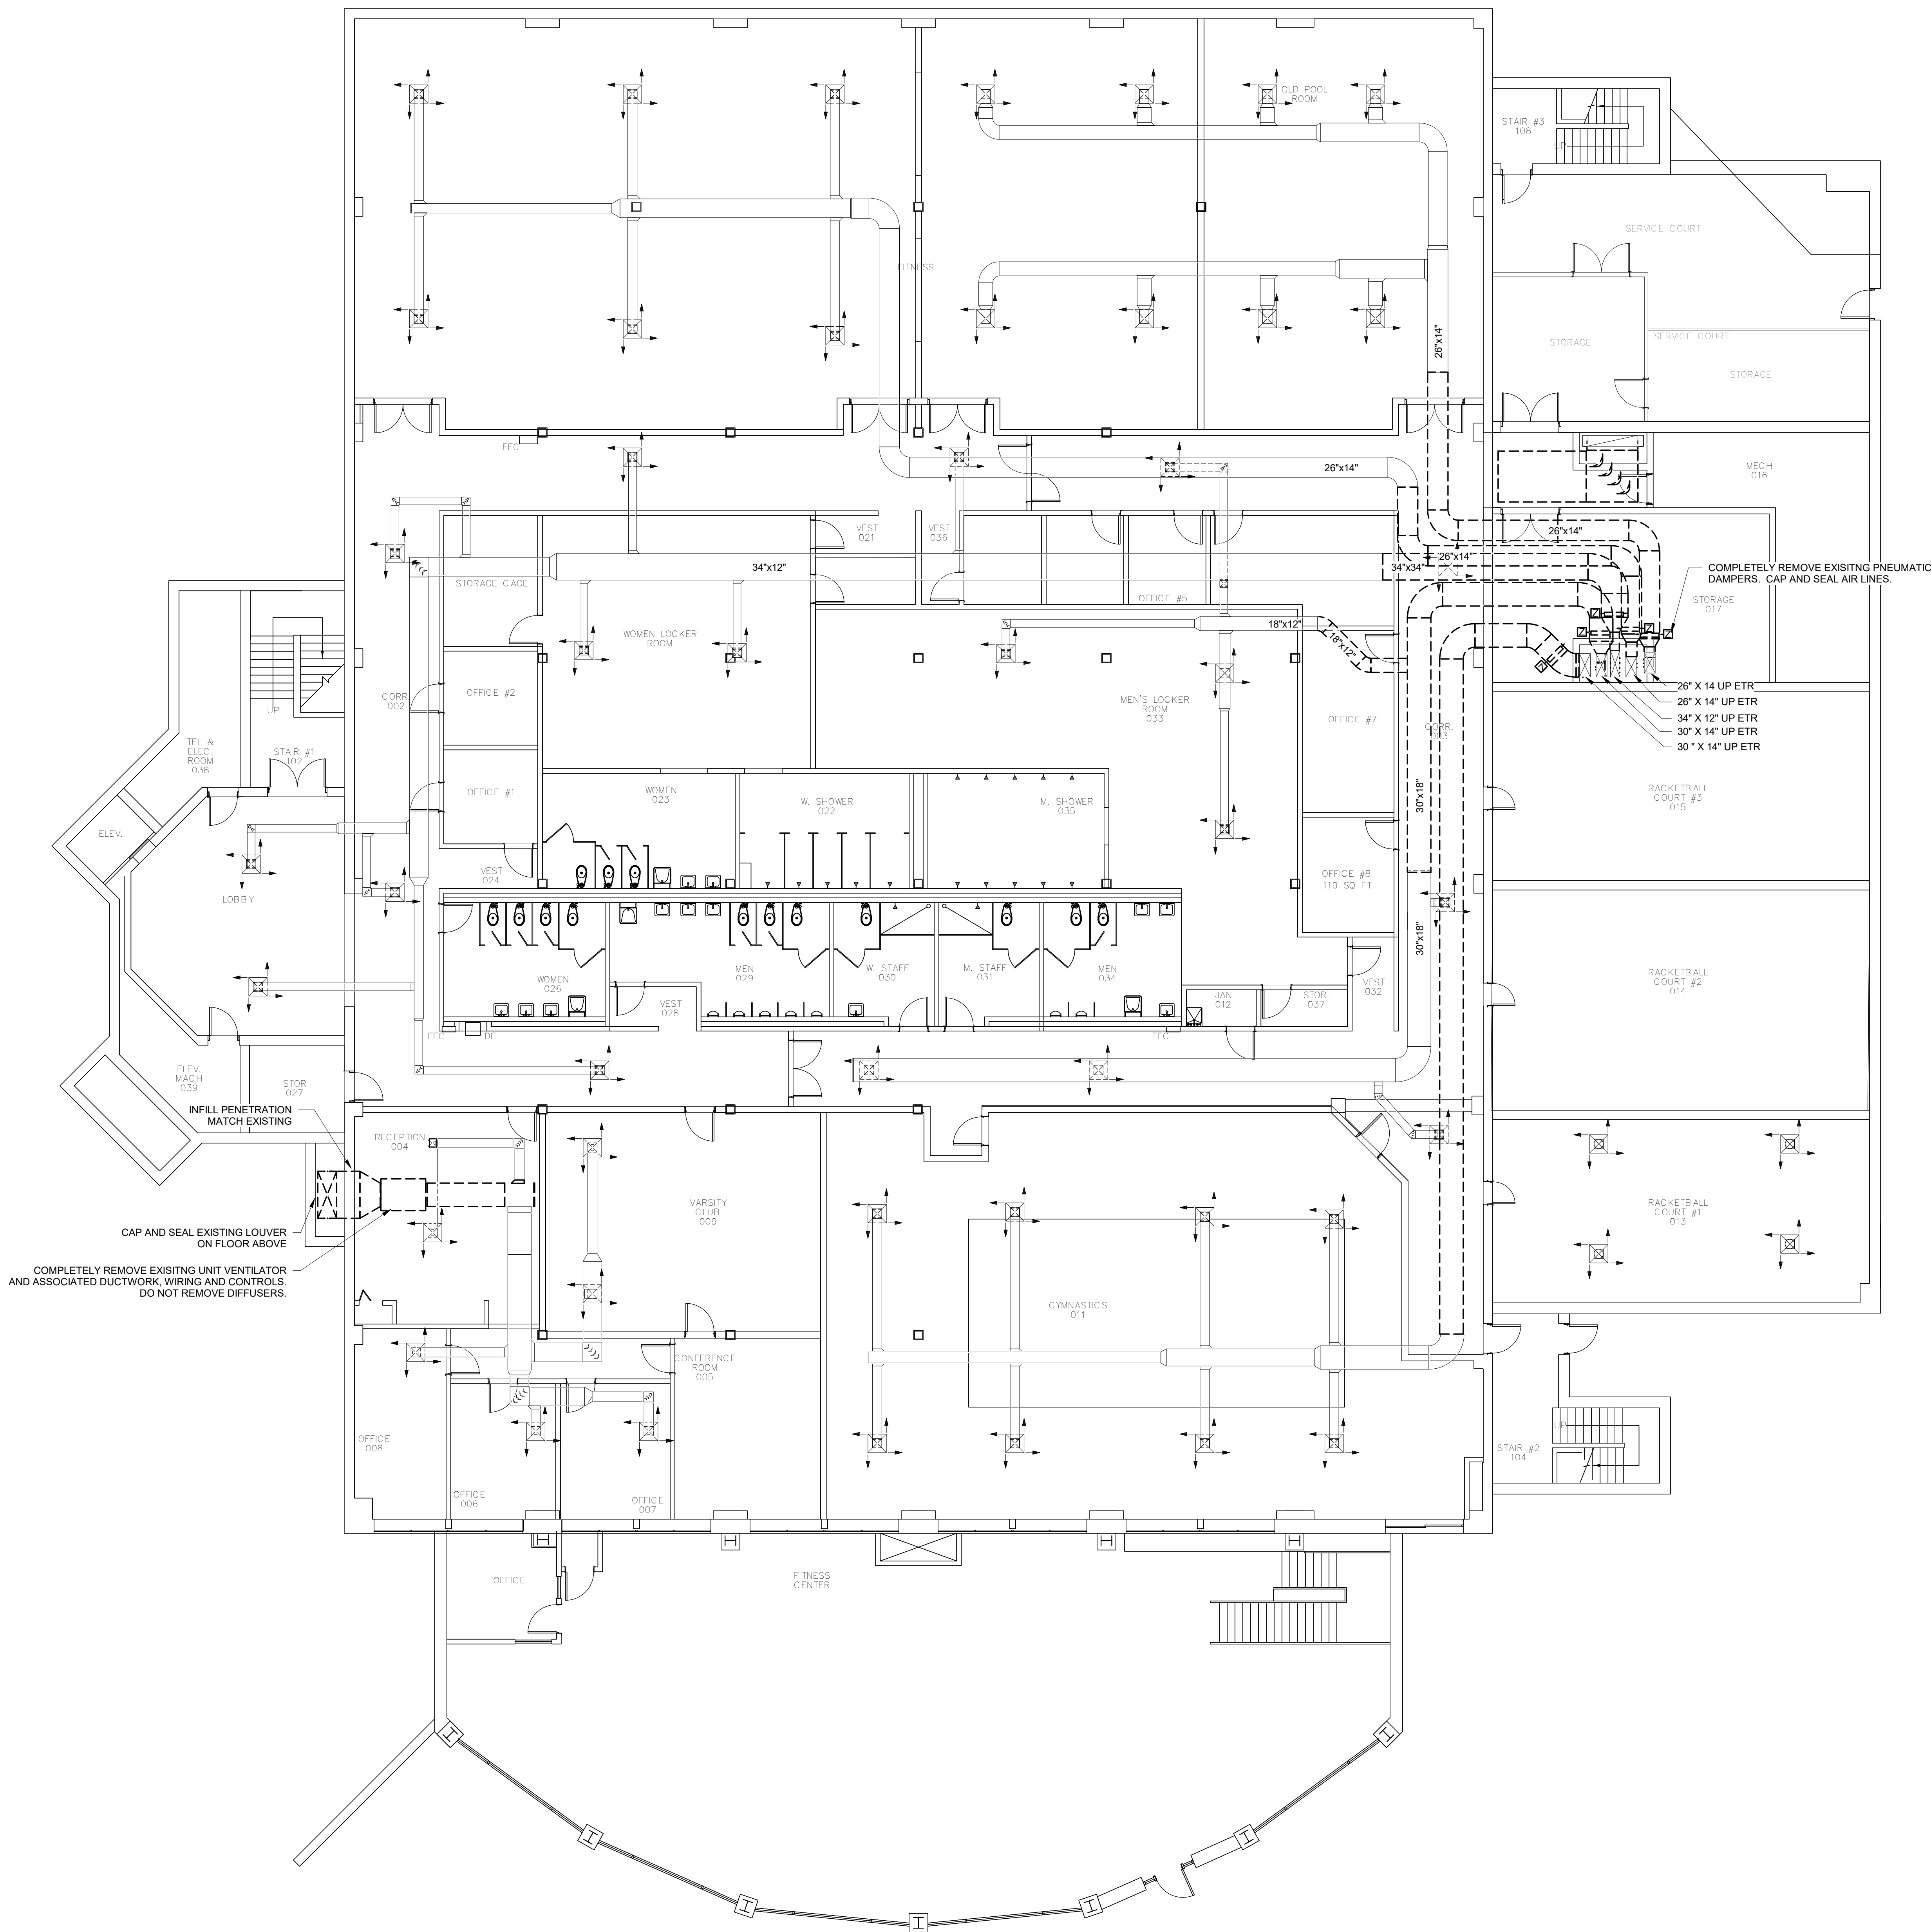

1 MECHANICAL DEMOLITION - LOWER LEVEL
SCALE: 1/8" = 1'-0"