



HARRIMAN

AUBURN PORTLAND PORTSMOUTH BOSTON

SAINT ANSELM COLLEGE
LOWER LEVEL COOLING
CARR CENTER


MANCHESTER, NEW HAMPSHIRE

Harriman Project No.	17343
Key Plan	Proj North



Issues and Revisions	
Date	Description
03-23-17	DESIGN DEVELOPMENT
04-18-17	100% REVIEW


PRELIMINARY
NOT FOR
CONSTRUCTION

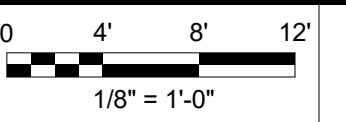

PA / PE: CG	© 2017 Harriman Associates
Drawn By: BPH	

MECHANICAL
DEMOLITION - UPPER
LEVEL

M05.2

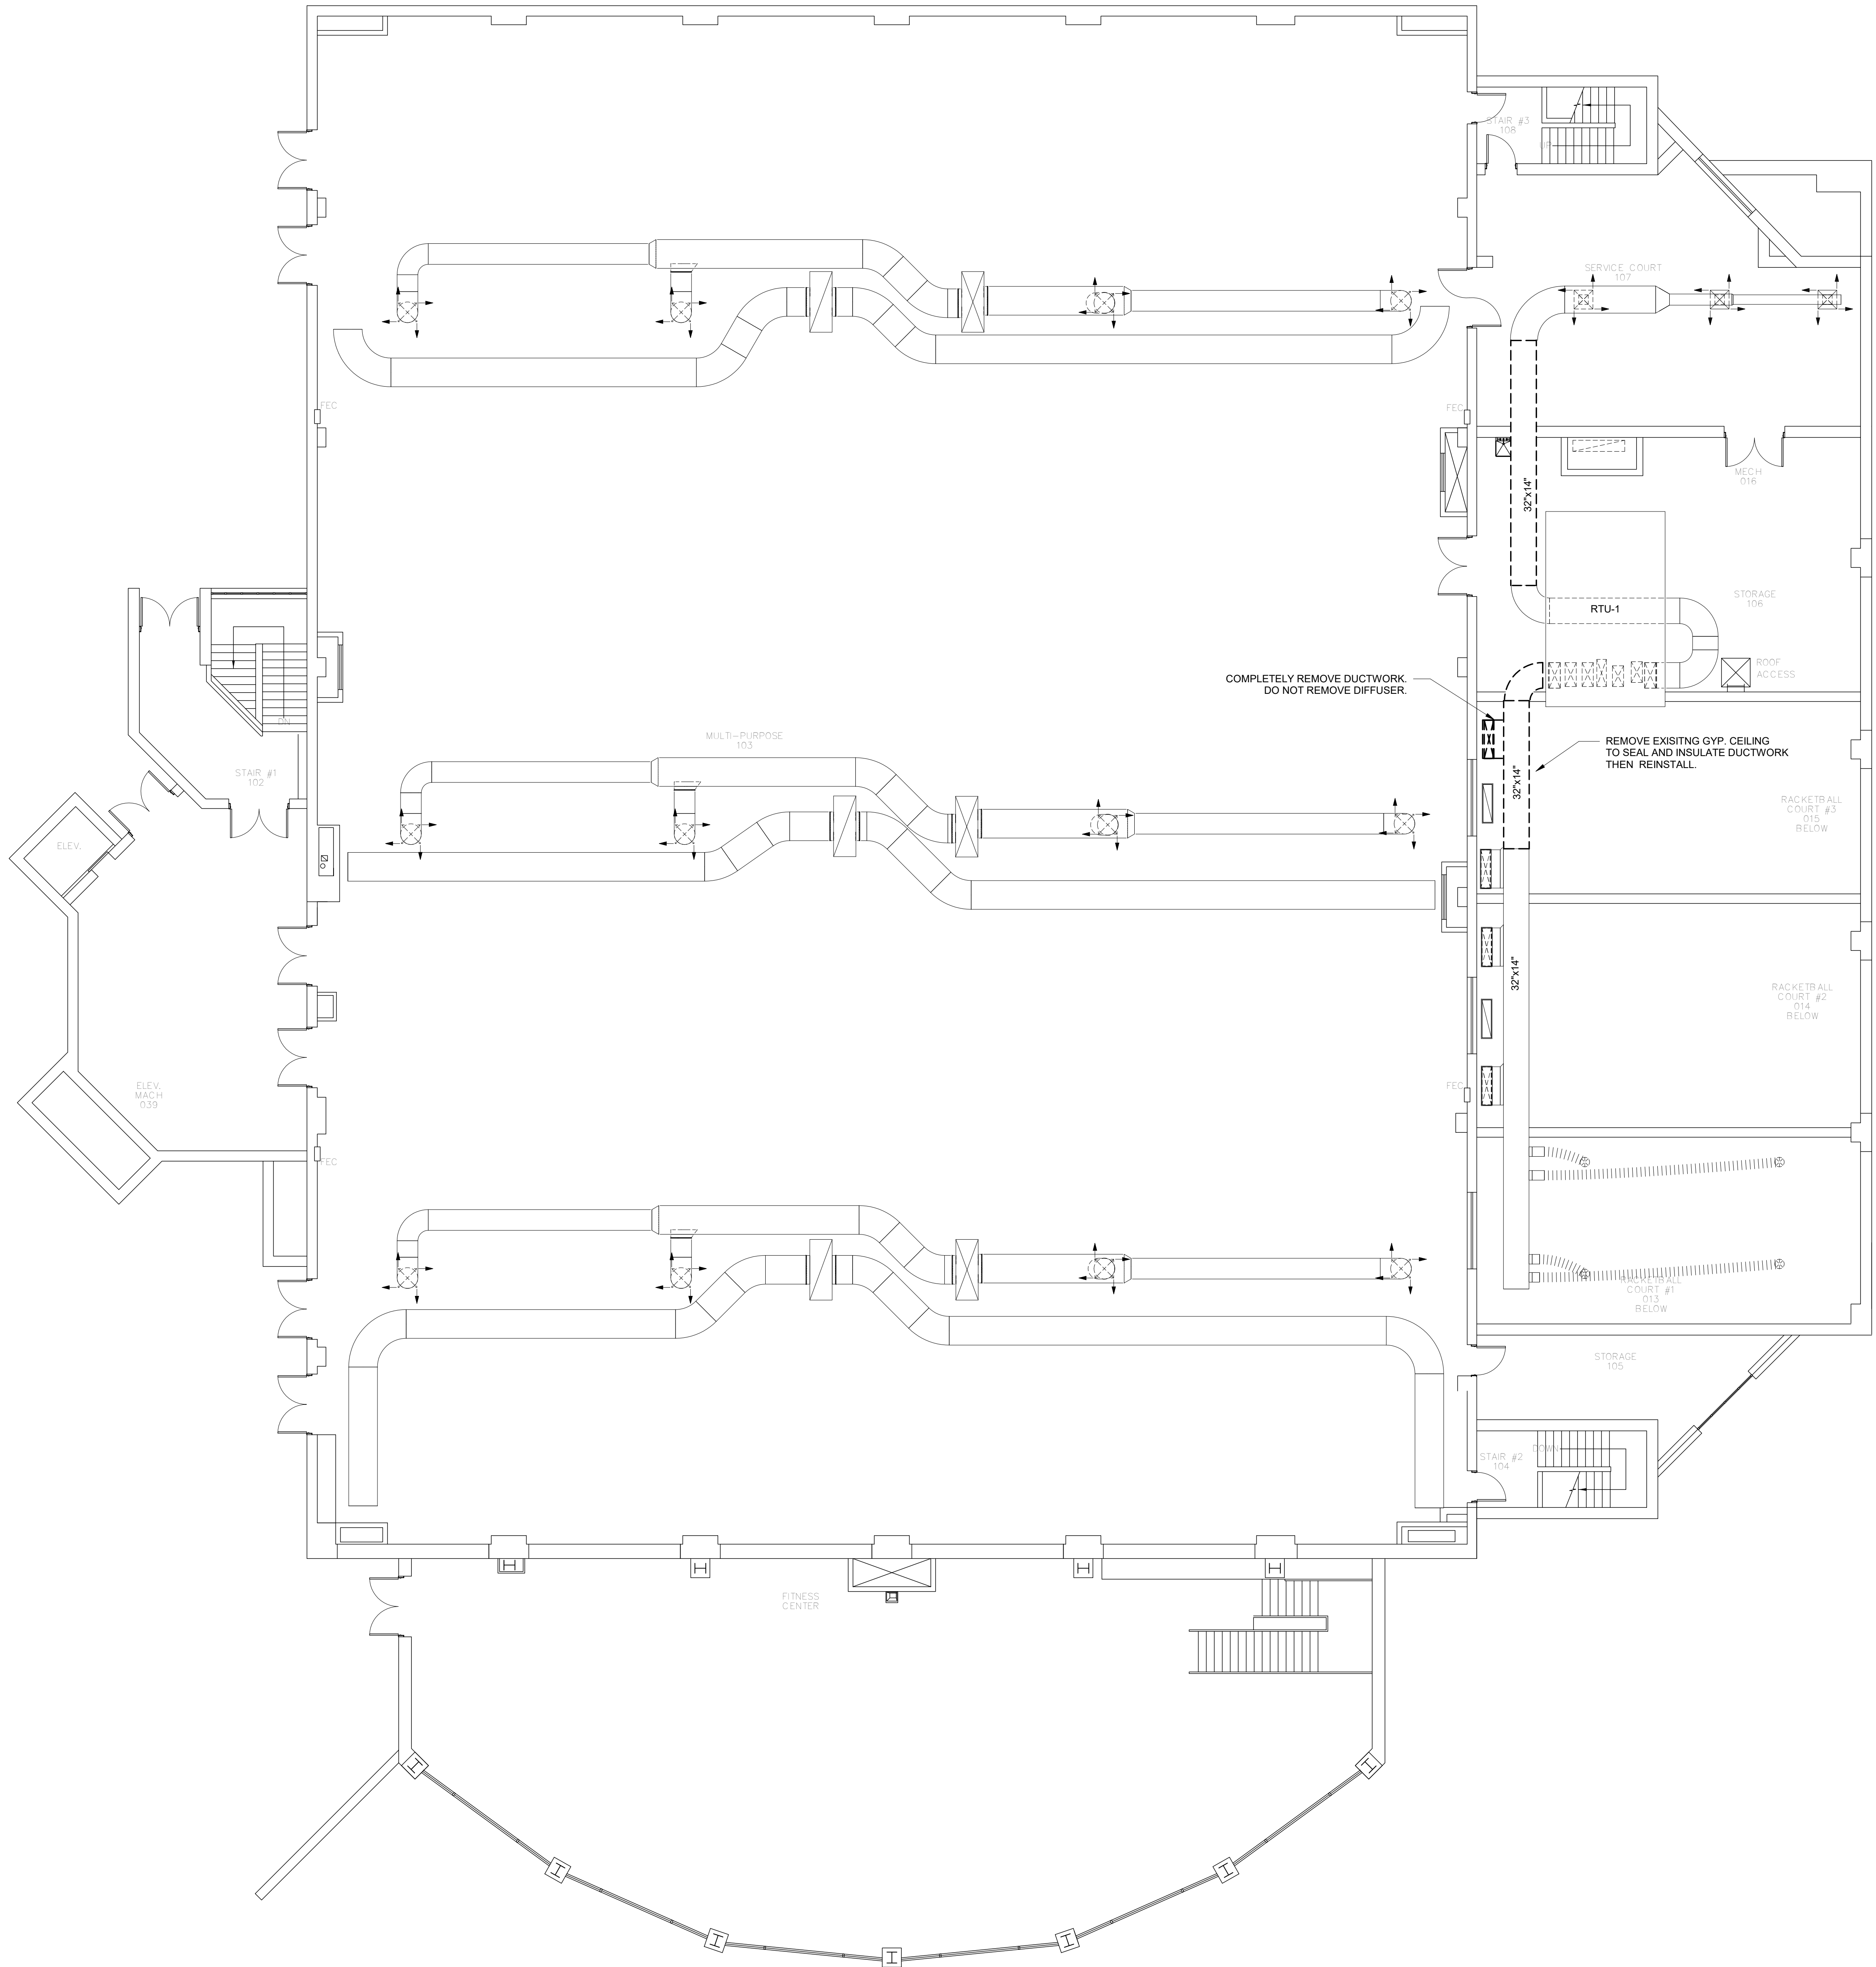

1 MECHANICAL DEMOLITION - UPPER LEVEL
SCALE: 1/8" = 1'-0"