


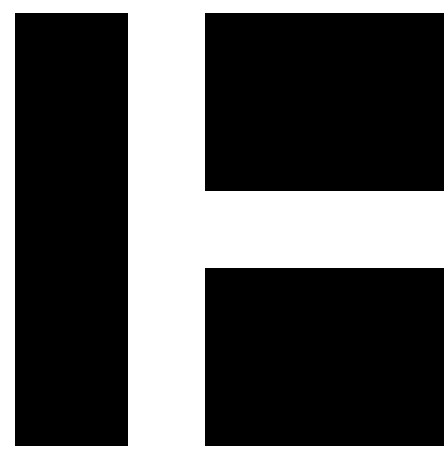

HARRIMAN

AUBURN PORTLAND PORTSMOUTH BOSTON

SAINT ANSELM COLLEGE
LOWER LEVEL COOLING
CARR CENTER

MANCHESTER, NEW HAMPSHIRE

Harriman Project No.

17343

Key Plan


Proj North



Issues and Revisions

Date	Description
03-23-17	DESIGN DEVELOPMENT
04-18-17	100% REVIEW

PRELIMINARY
NOT FOR
CONSTRUCTION

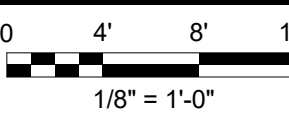

PA / PE:

CG


Drawn By:

BPH

© 2017
Harriman Associates

MECHANICAL - LOWER
LEVEL

M10.1

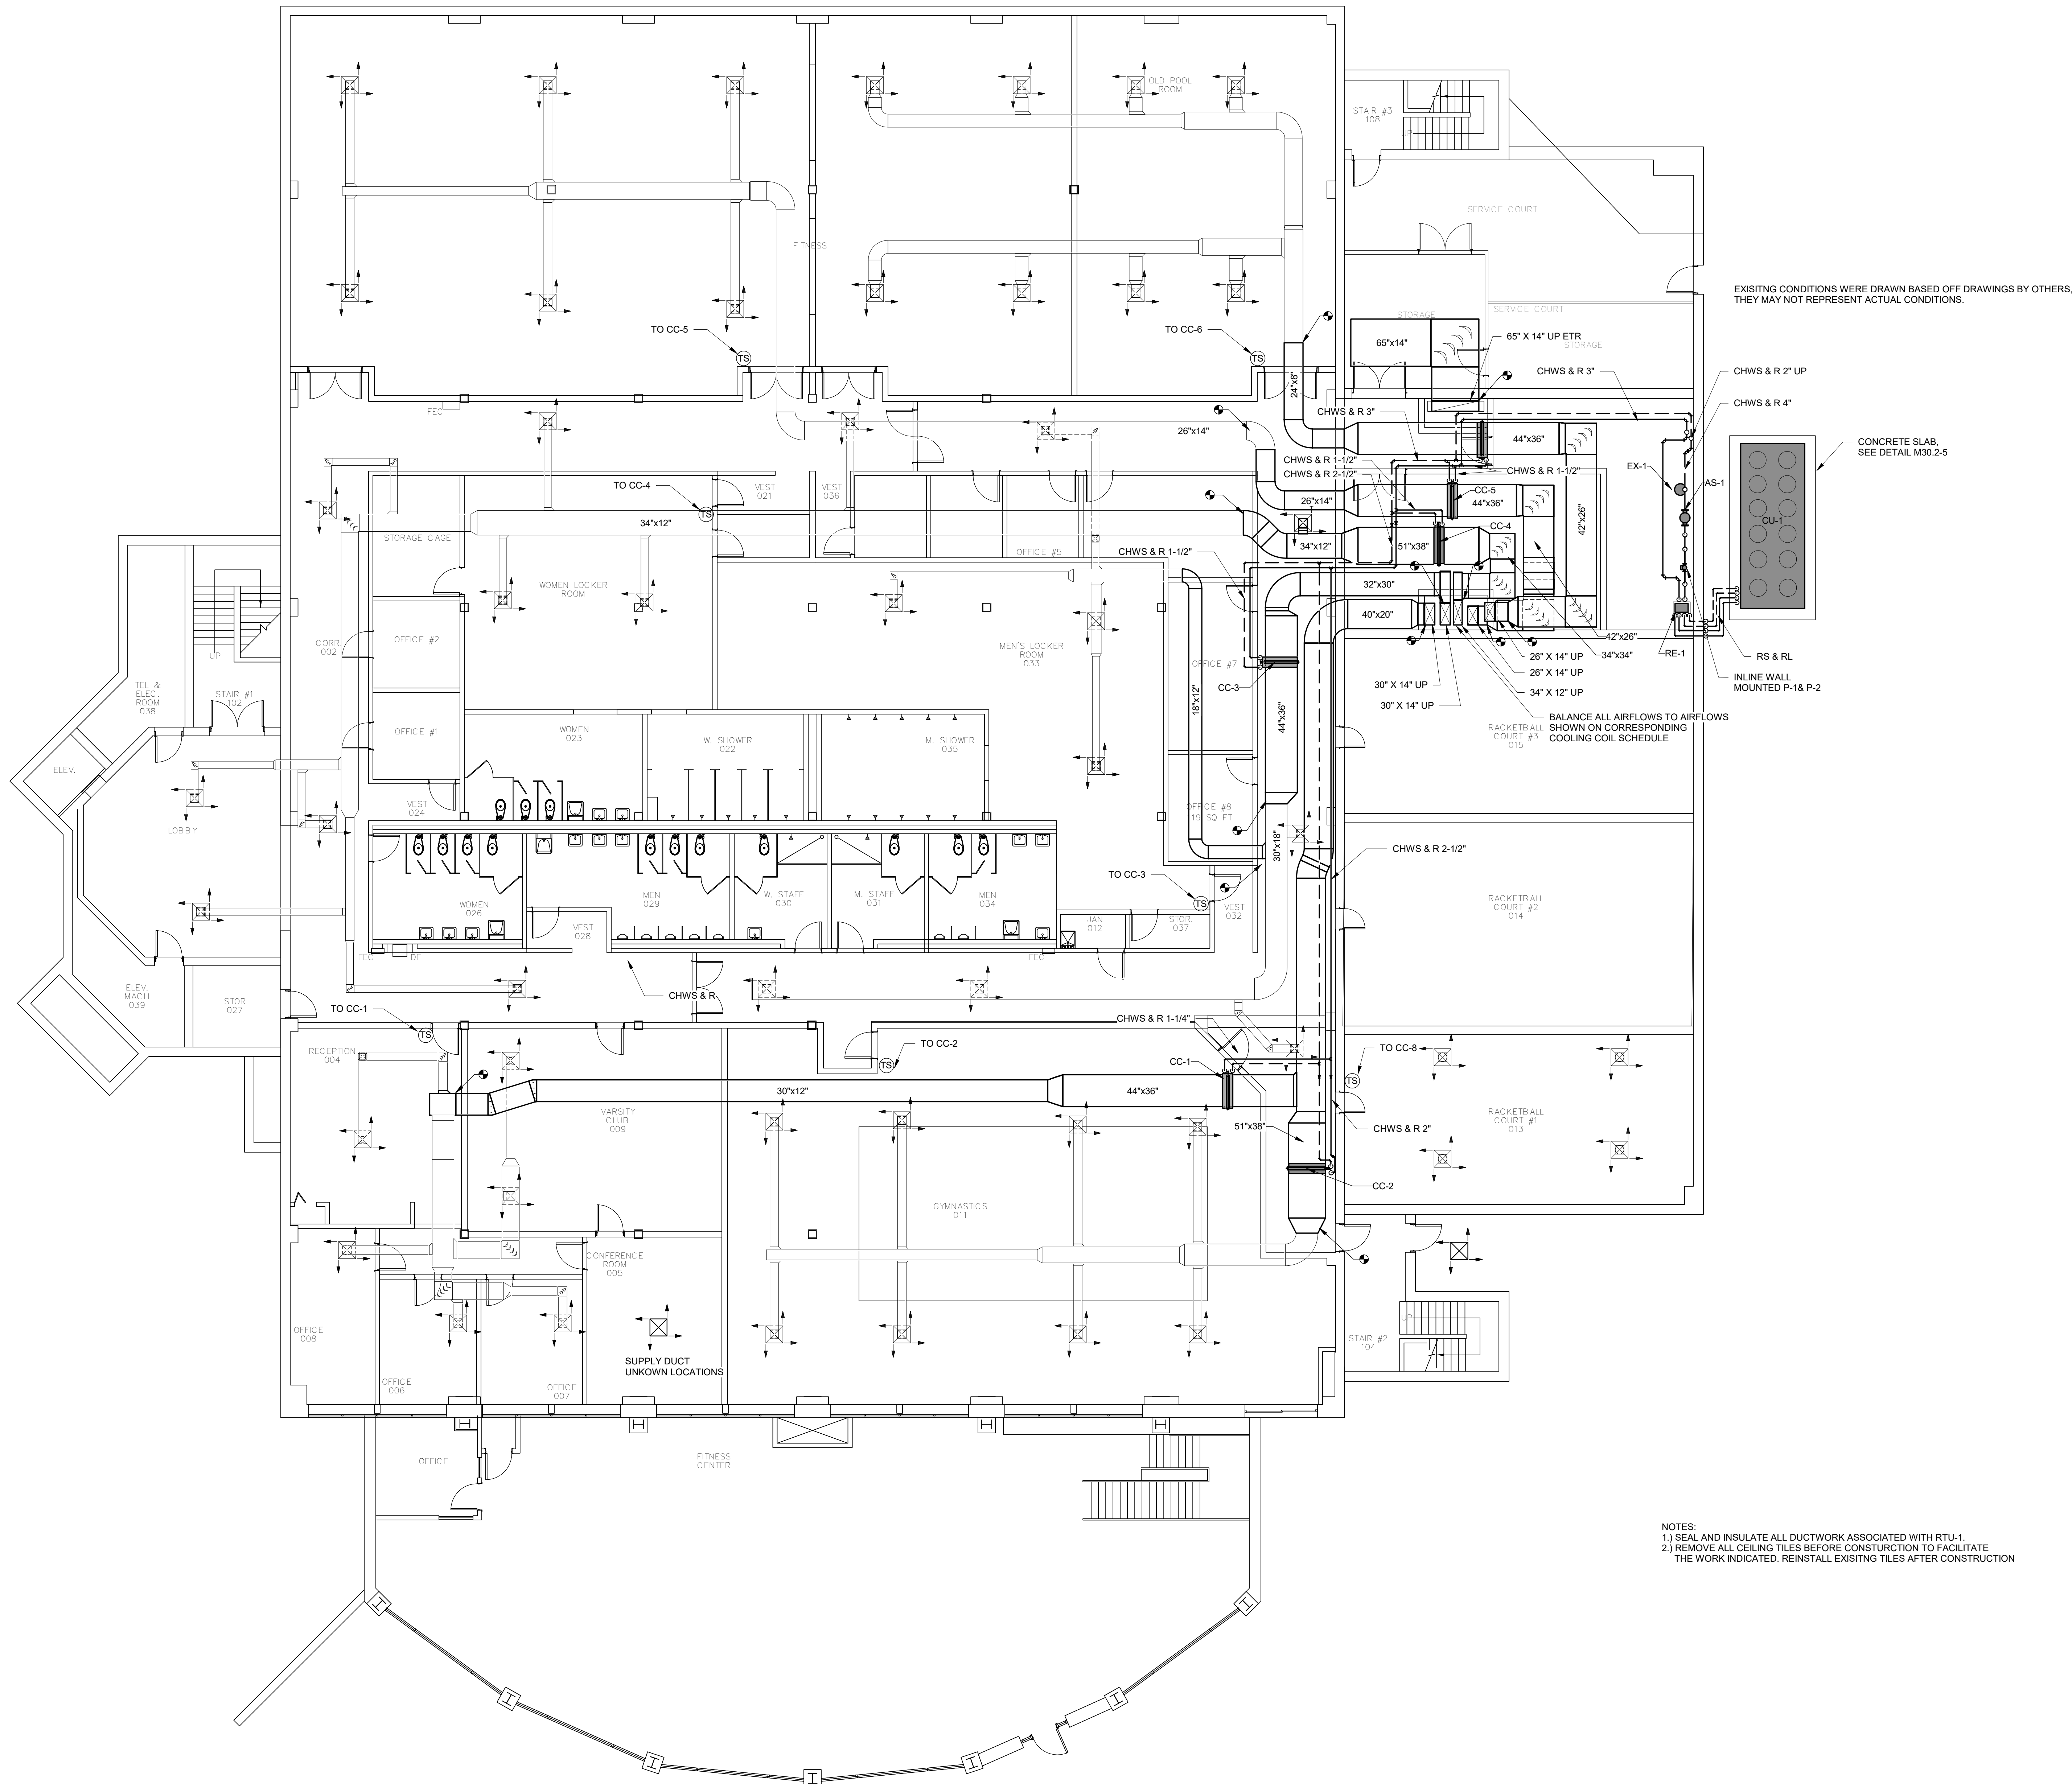

NOTES:
1.) SEAL AND INSULATE ALL DUCTWORK ASSOCIATED WITH RTU-1.
2.) REMOVE ALL CEILING TILES BEFORE CONSTRUCTION TO FACILITATE
THE WORK INDICATED. REINSTALL EXISTING TILES AFTER CONSTRUCTION